


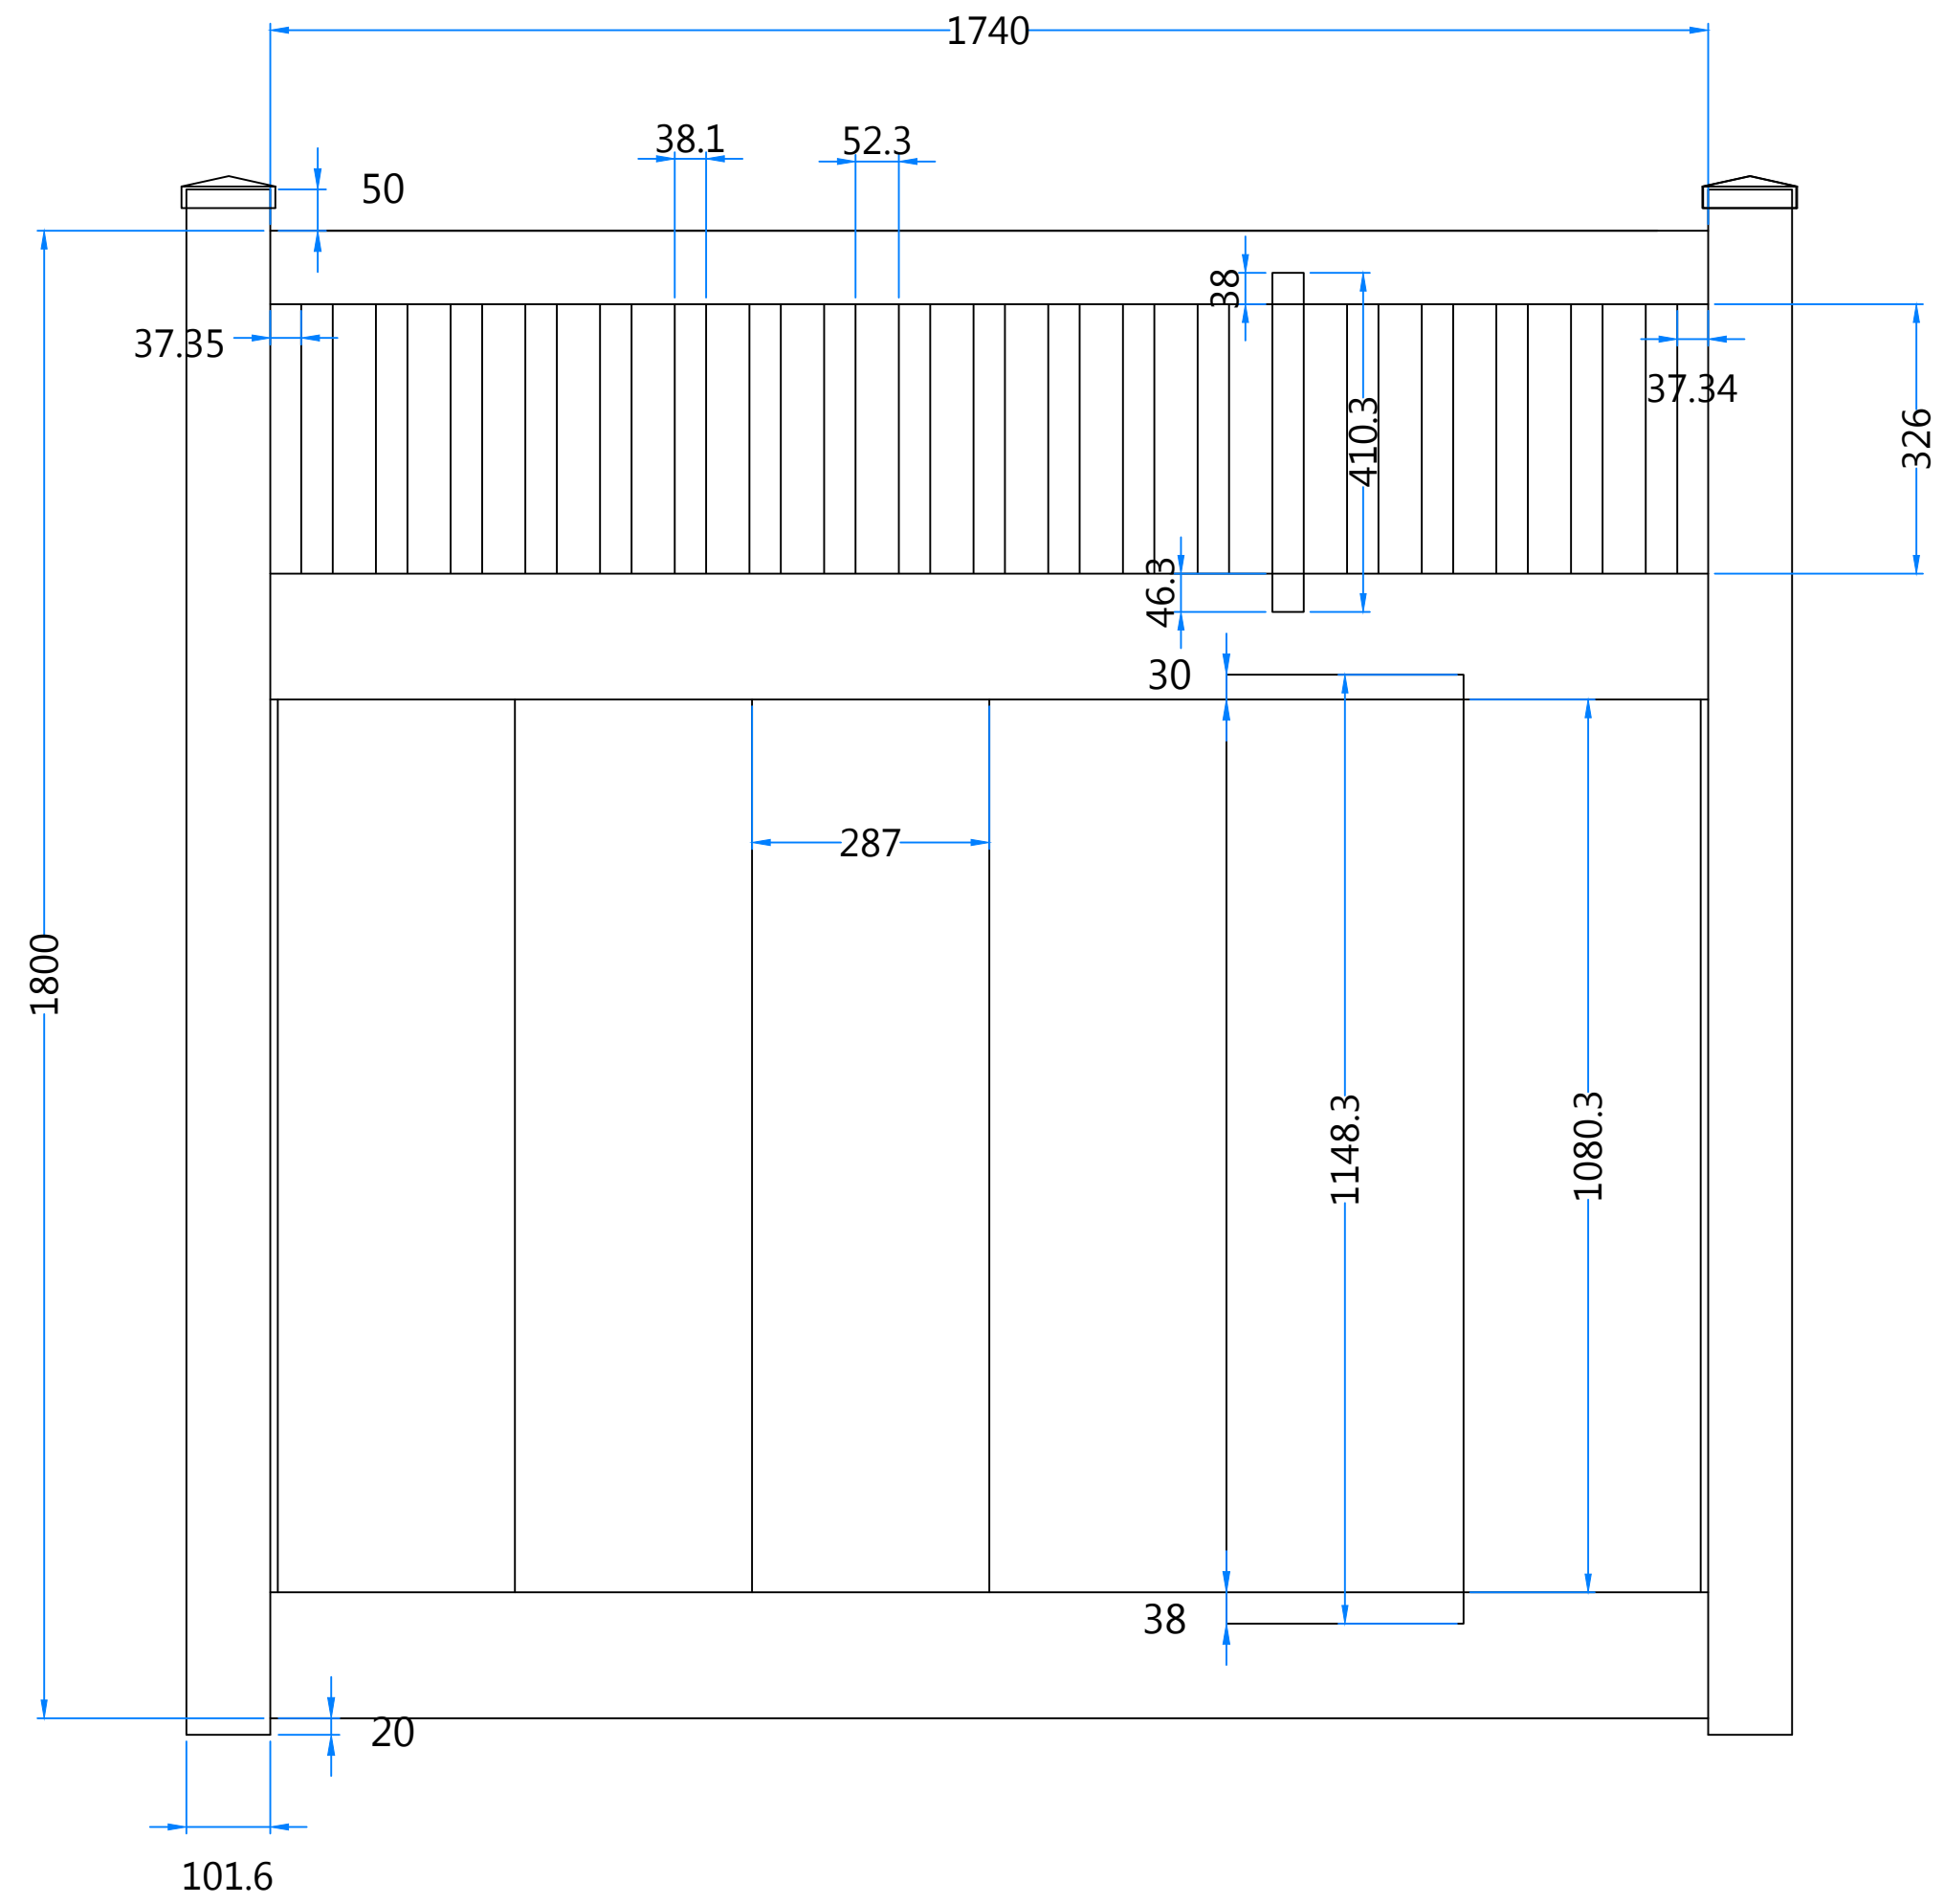

1740x1800 semi-privacy fence